


PLOTTED DN: 10/31/2016

DESIGN FILENAME: P:\11138\01\Design\Civil\Roadway\1113801_SanAntonioSt_06.dgn

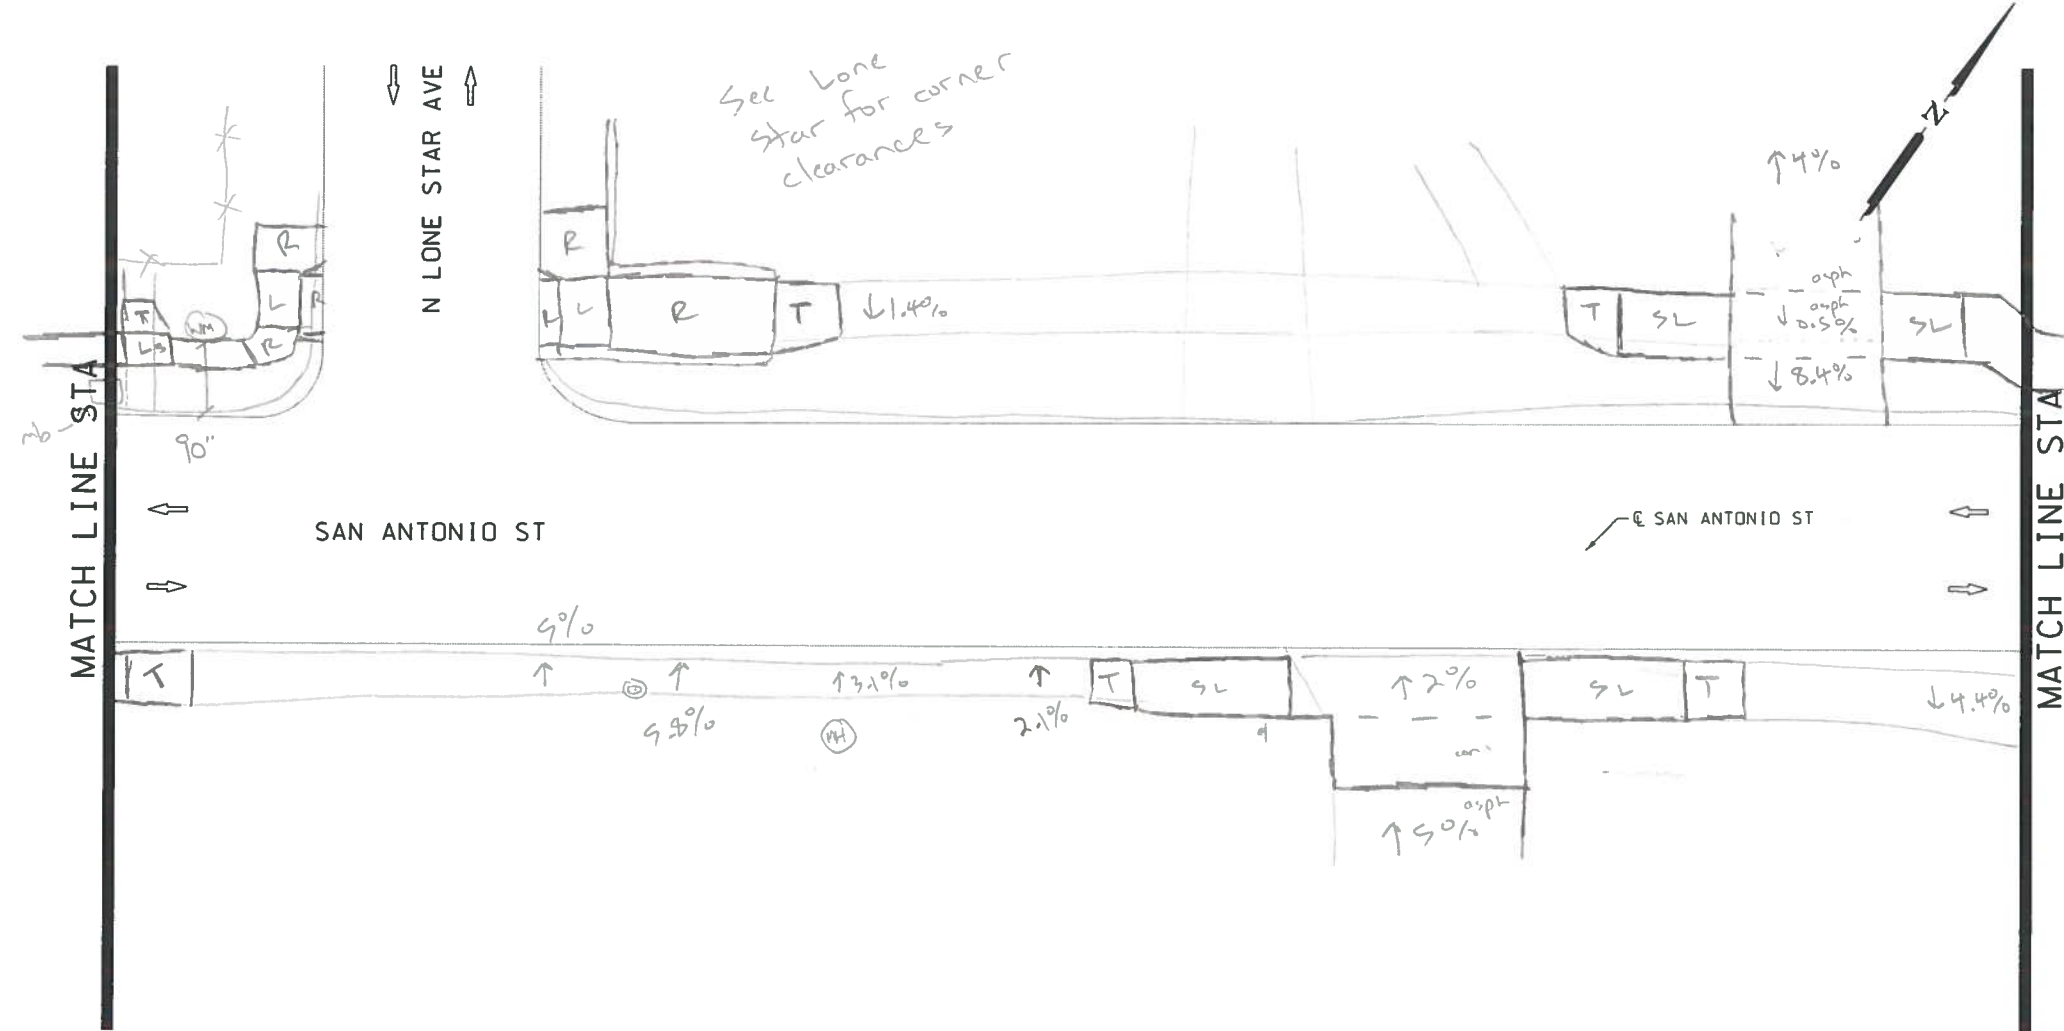

ITEM	DESCRIPTION	UNIT	QTY
------	-------------	------	-----



NB_15-054_SA_06

CF 11/7
FD

DESIGN
INTERIM REVIEW
DOCUMENT INCOMPLETE. NOT INTENDED FOR PERMIT, BIDDING OR CONSTRUCTION.
ENGINEER: JOHN A. TYLER
P.E. SERIAL NO: 105193
DATE: 10/31/2016

REVIEW AND APPROVAL
INTERIM REVIEW
DOCUMENT INCOMPLETE. NOT INTENDED FOR PERMIT, BIDDING OR CONSTRUCTION.
ENGINEER: JAMES A. LUTZ
P.E. SERIAL NO: 84722
DATE: 10/31/2016



SCALE: PLAN 1"=30' PROFILE 1"=10'

REV. NO.	DATE	DESCRIPTION	BY
----------	------	-------------	----



SAN ANTONIO | AUSTIN | HOUSTON | FORT WORTH | DALLAS
2000 NW LOOP 410 | SAN ANTONIO, TX 78213 | 210.375.9000
TSP# FIRM REGISTRATION #470 | TSP#S FIRM REGISTRATION #10028000



HIGHWAY

SAN ANTONIO ST

STA XXX+XX TO STA XXX+XX

SHEET 6 OF 15

DGN:	FED. RD. DIV. NO.:	STATE:	PROJECT NO.:	HIGHWAY NO.:
CHK DGN:	6	TEXAS		VA
DWG:	DIST.:	COUNTY:	CONT. NO.:	SECT. NO.:
CHK DWG:	SAT	COMAL		
			JOB NO.:	SHEET NO.:
				42