

PLOTTED ON: 10/31/2016


DESIGN FILENAME: P:\111\38\01\Design\Civil\Roadway\1113801_SanAntonioSt_07.dgn

MATCH LINE STA

MATCH LINE STA

MATCH LINE STA

MATCH LINE STA

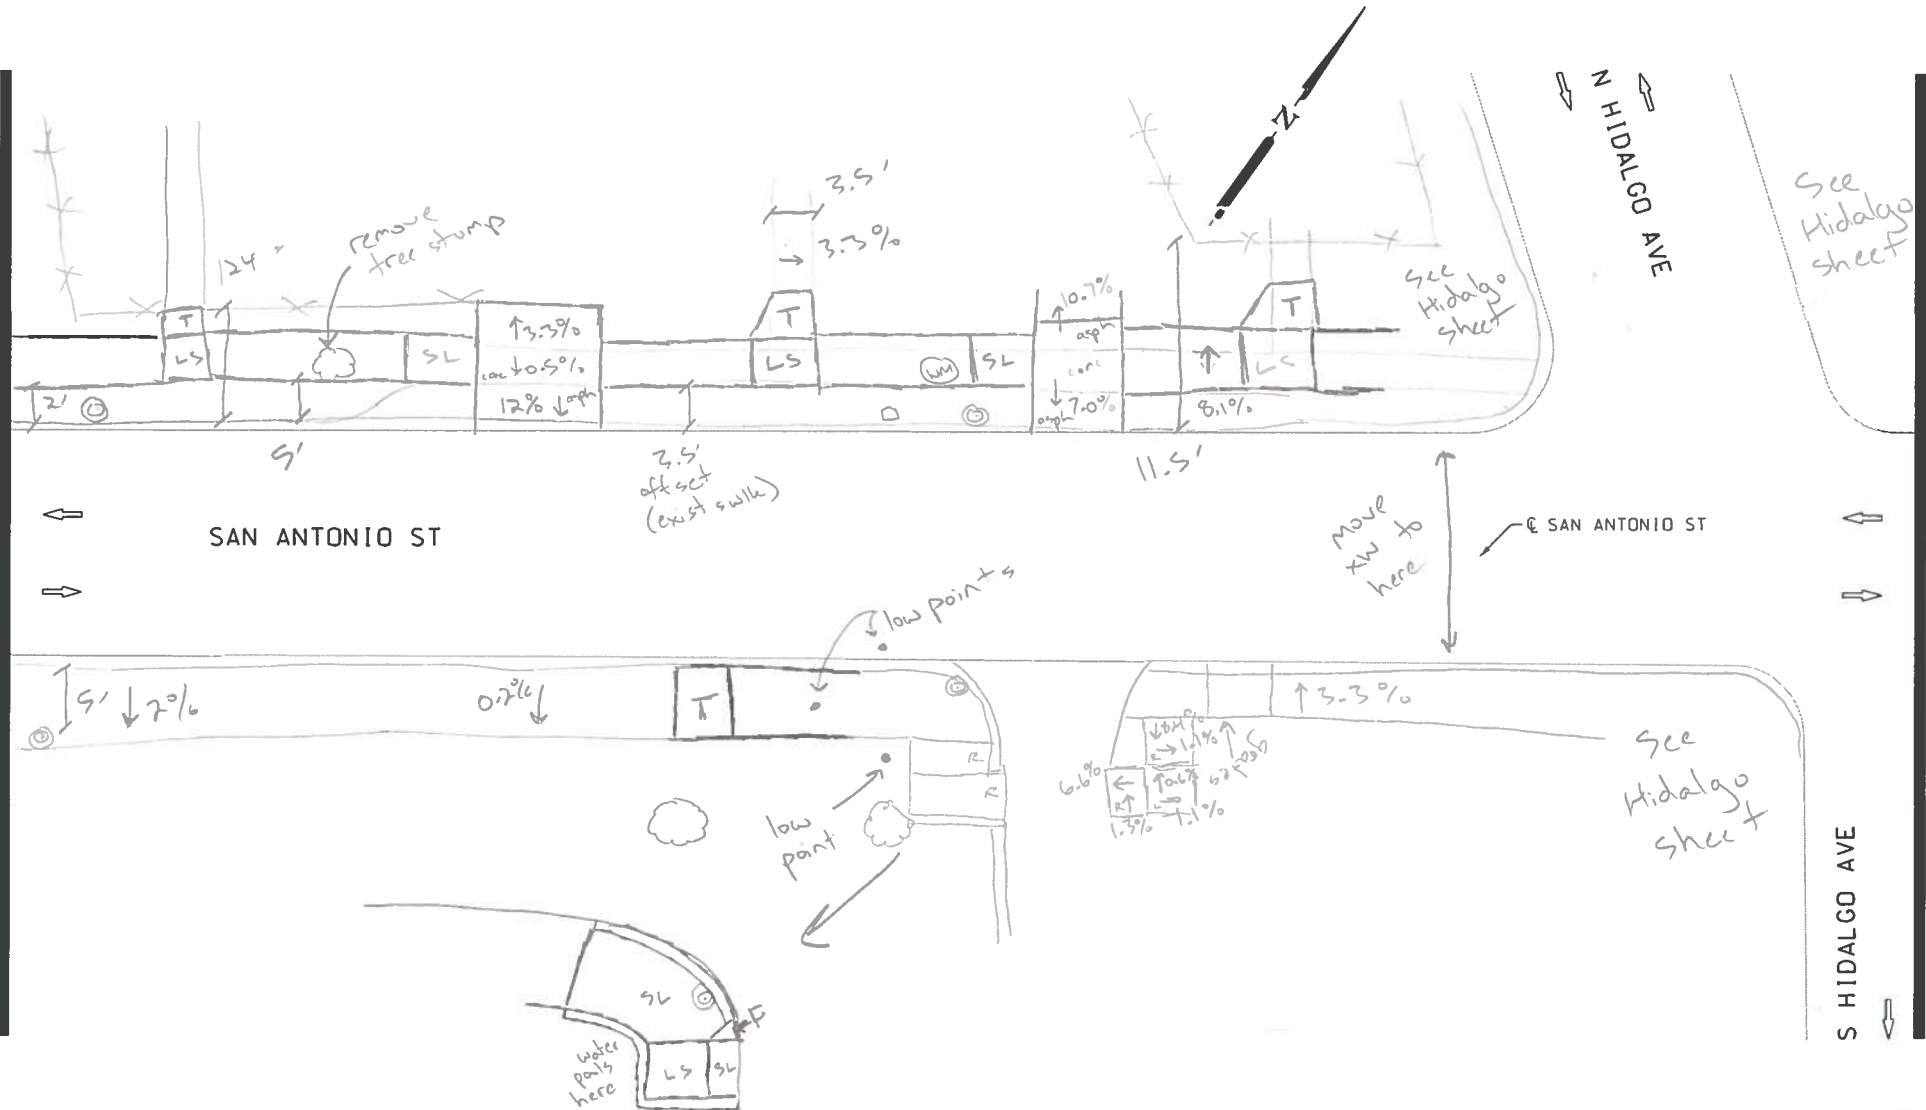

ITEM	DESCRIPTION	UNIT	QTY
------	-------------	------	-----



NB_15-054_SA_07

CF 11/7

FD

DESIGN
INTERIM REVIEW
 DOCUMENT INCOMPLETE. NOT INTENDED FOR PERMIT, BIDDING OR CONSTRUCTION.
 ENGINEER: JOHN A. TYLER
 P.E. SERIAL NO: 105193
 DATE: 10/31/2016

REVIEW AND APPROVAL
INTERIM REVIEW
 DOCUMENT INCOMPLETE. NOT INTENDED FOR PERMIT, BIDDING OR CONSTRUCTION.
 ENGINEER: JAMES A. LUTZ
 P.E. SERIAL NO: 84722
 DATE: 10/31/2016



REV. NO.	DATE	DESCRIPTION	BY
----------	------	-------------	----



SAN ANTONIO | AUSTIN | HOUSTON | FORT WORTH | DALLAS
 2000 HW LOOP 410 | SAN ANTONIO, TX 78213 | 210.375.9000
 TEPF FIRM REGISTRATION #470 | TDPFS FIRM REGISTRATION #10028800



HIGHWAY

SAN ANTONIO ST

STA XXX+XX TO STA XXX+XX

SHEET 7 OF 15

DDN:	FED. DIV. NO.:	STATE:	PROJECT NO.:	HIGHWAY NO.:
CHR:	6	TEXAS		VA
DWG:	DIST.:	COUNTY:	CONT. NO.:	SECT. NO.:
CHR:	SAT	COMAL		
DWG:			JOB NO.:	SHEET NO.:
				43