
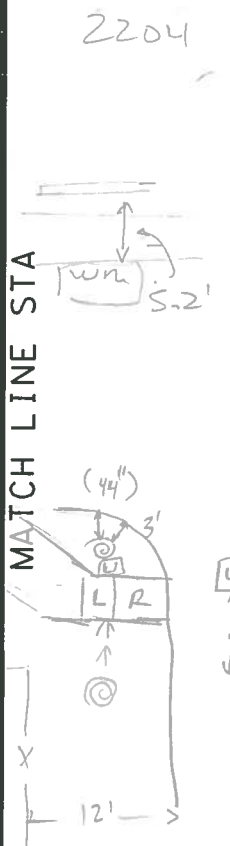


PLOTTED ON: 10/31/2016

DESIGN FILENAME: P:\111\38\01\Design\Civil\Roadway\1113801_SanAntonioSt_08.dgn

ITEM	DESCRIPTION	UNIT	QTY
------	-------------	------	-----

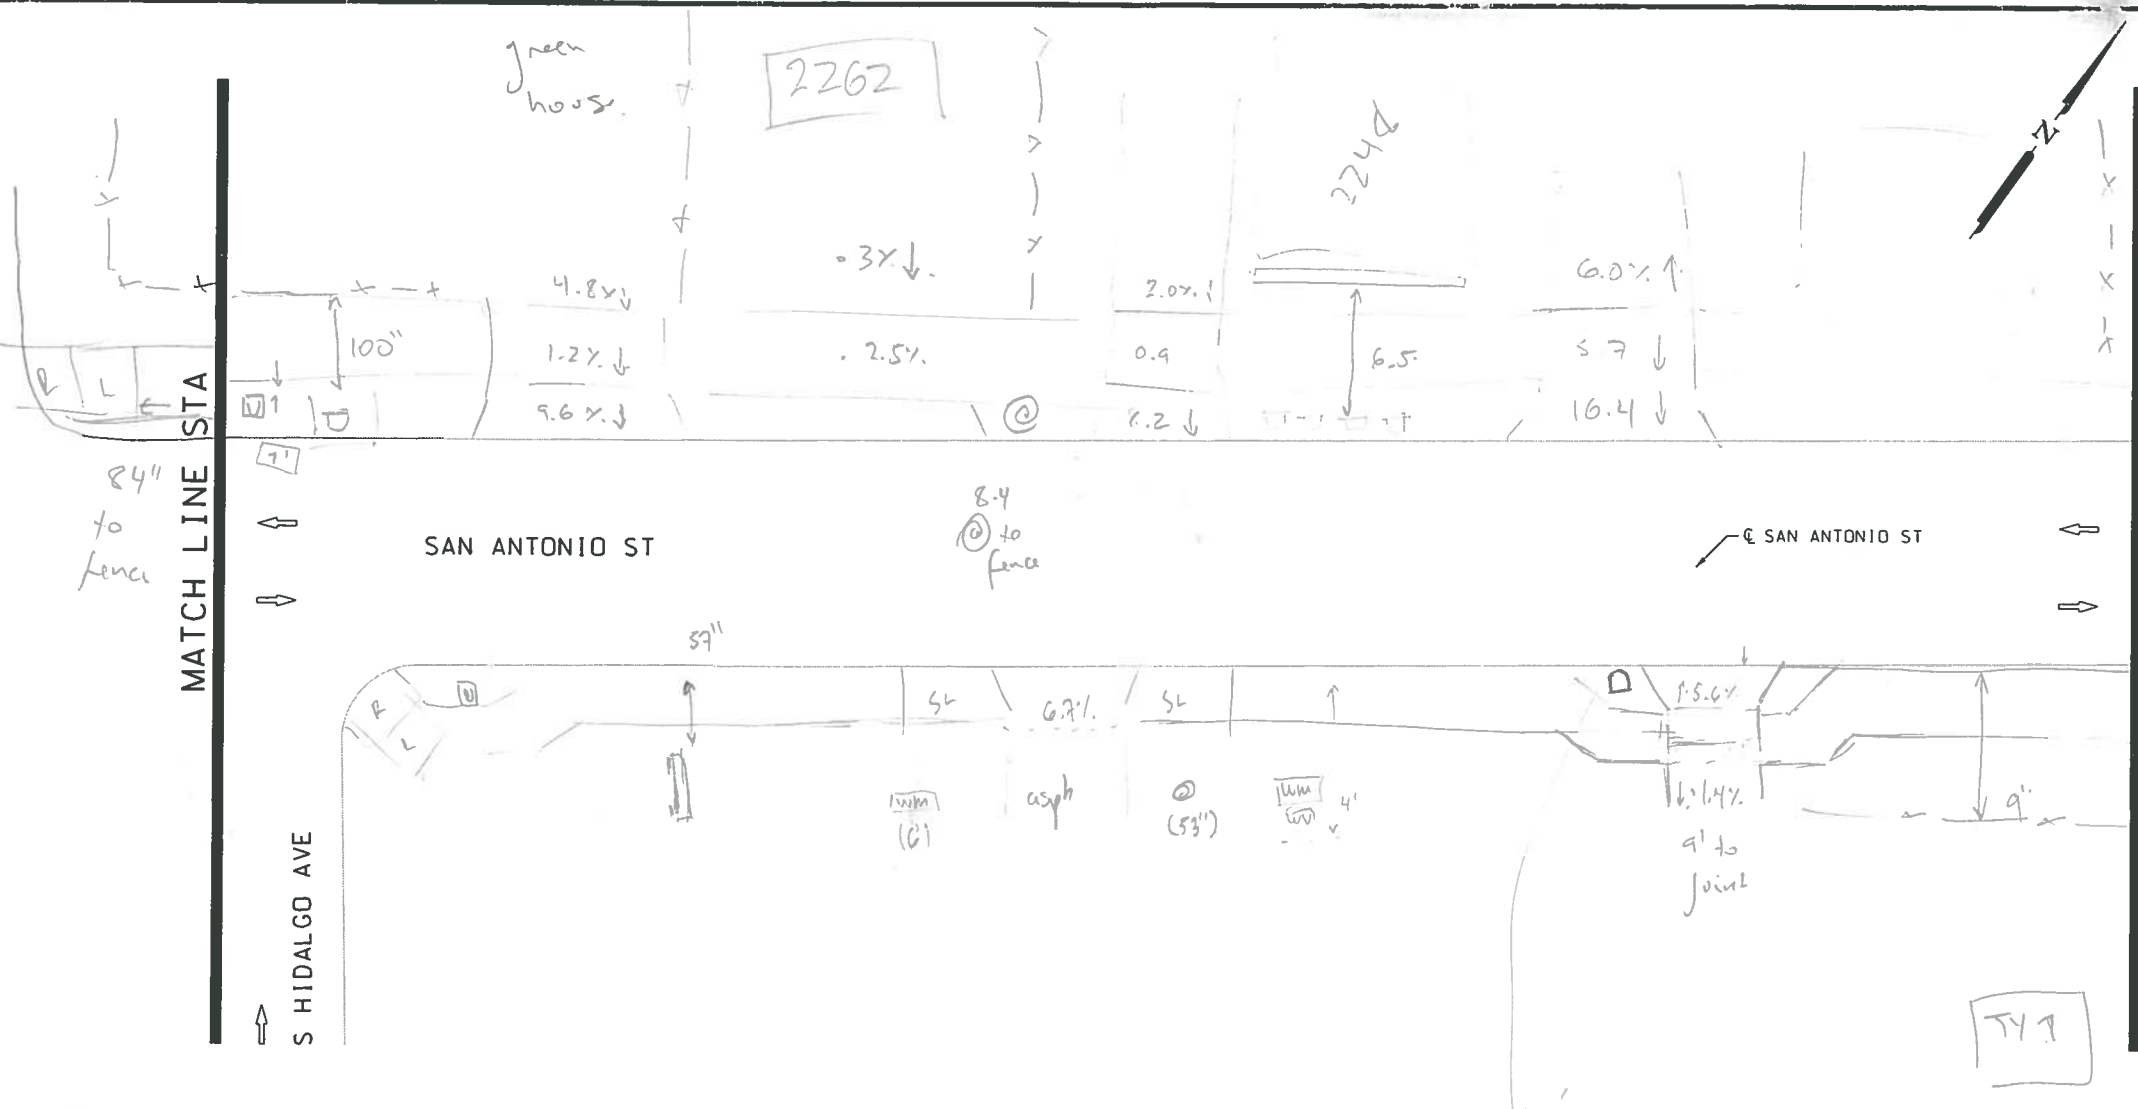

Am
11/7
FD



NB_15-054_SA_08

DESIGN
INTERIM REVIEW
 DOCUMENT INCOMPLETE. NOT INTENDED FOR PERMIT, BIDDING OR CONSTRUCTION.
 ENGINEER: JOHN A. TYLER
 P.E. SERIAL NO: 105193
 DATE: 10/31/2016

REVIEW AND APPROVAL
INTERIM REVIEW
 DOCUMENT INCOMPLETE. NOT INTENDED FOR PERMIT, BIDDING OR CONSTRUCTION.
 ENGINEER: JAMES A. LUTZ
 P.E. SERIAL NO: 84722
 DATE: 10/31/2016



SCALE: PLAN 1"=30' PROFILE 1"=10'

REV. NO.	DATE	DESCRIPTION	BY
----------	------	-------------	----



SAN ANTONIO | AUSTIN | HOUSTON | FORT WORTH | DALLAS
 2000 HW LOOP 410 | SAN ANTONIO, TX 78213 | 210.375.9000
PAPE, DAWSON & ASSOCIATES, INC. IS AN EQUAL OPPORTUNITY EMPLOYER



HIGHWAY
SAN ANTONIO ST

STA XXX+XX TO STA XXX+XX

SHEET 8 OF 15

DGN:	FED. RD. DIST. NO:	STATE	PROJECT NO.	HIGHWAY NO.
CHK DGN:	6	TEXAS		VA
DWG:	DIST.	COUNTY	CONT. NO.	SECT. NO.
CHK DWG:	SAT	COMAL		

MATCH LINE STA

MATCH LINE STA

Brick MB

TY 1

700

700

690

690

680

680

670

670