


PLOTTED ON: 10/31/2016

DESIGN FILENAME: P:\11\38\01\Design\Civil\Roadway\113801\_SanAntonioSt\_09.dgn

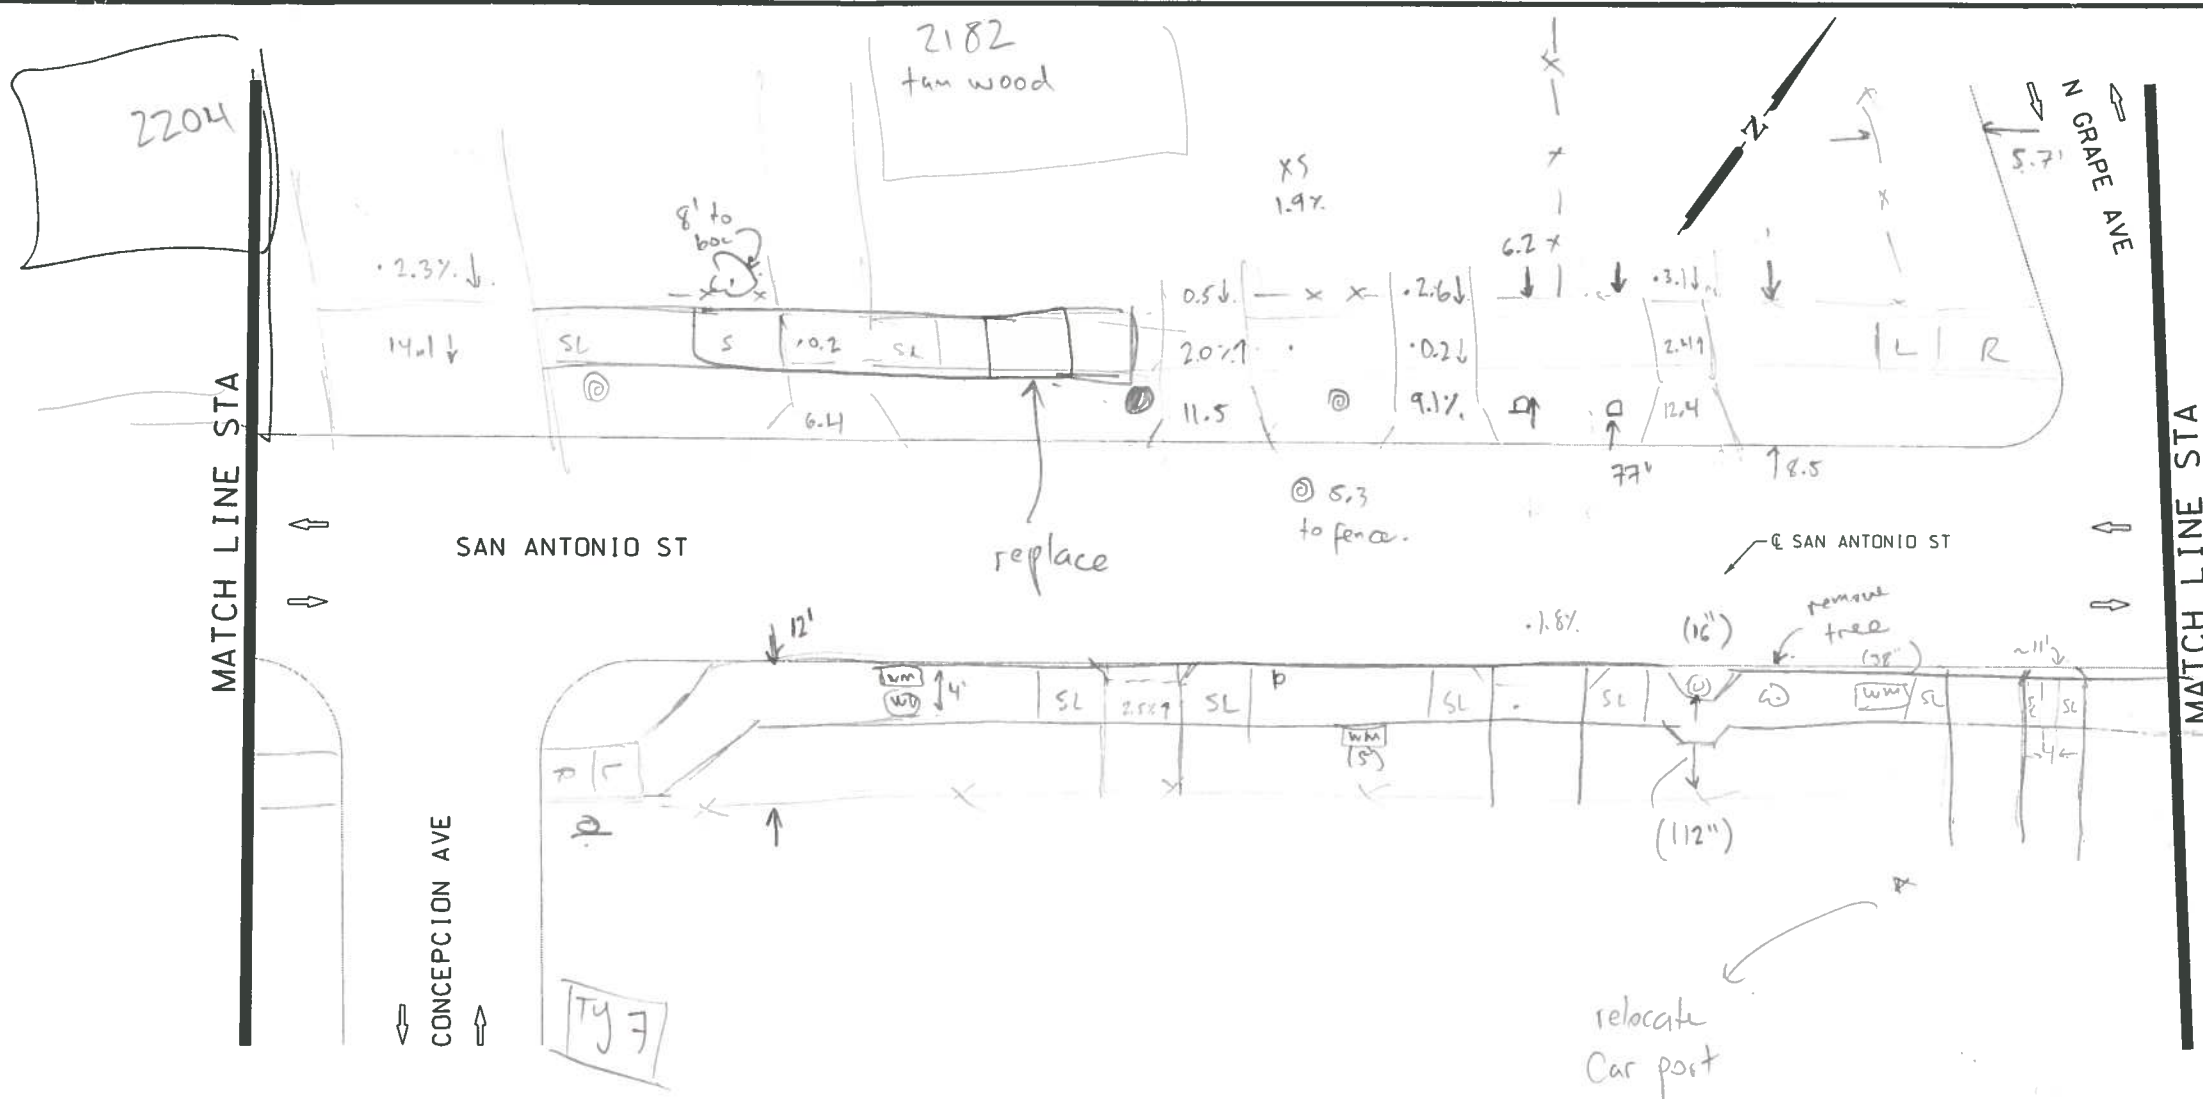

ITEM	DESCRIPTION	UNIT	QTY
------	-------------	------	-----

*Am*  
*11/7* FD



NB\_15-054\_SA\_09

DESIGN  
**INTERIM REVIEW**  
 DOCUMENT INCOMPLETE. NOT INTENDED FOR PERMIT, BIDDING OR CONSTRUCTION.  
 ENGINEER: JOHN A. TYLER  
 P.E. SERIAL NO: 105193  
 DATE: 10/31/2016

REVIEW AND APPROVAL  
**INTERIM REVIEW**  
 DOCUMENT INCOMPLETE. NOT INTENDED FOR PERMIT, BIDDING OR CONSTRUCTION.  
 ENGINEER: JAMES A. LUTZ  
 P.E. SERIAL NO: 84722  
 DATE: 10/31/2016



REV. NO.	DATE	DESCRIPTION	BY
----------	------	-------------	----



SAN ANTONIO | AUSTIN | HOUSTON | FORT WORTH | DALLAS  
 2000 HW LOOP 410 | SAN ANTONIO, TX 78213 | 210.375.9000  
 TRADE FIRM REGISTRATION #1021 | TPEIS FIRM REGISTRATION #10028802



HIGHWAY  
**SAN ANTONIO ST**

STA XXX+XX TO STA XXX+XX

SHEET 9 OF 15

DGN:	FED. DIV. NO.	STATE	PROJECT NO.	HIGHWAY NO.		
CHK DGN:	6	TEXAS		VA		
DWG:	DIST.	COUNTY	CONF. NO.	SECT. NO.	JOB NO.	SHEET NO.
CHK DWG:	SAT	COMAL				45

