


PLOTTED ON: 10/31/2016

DESIGN FILENAME: P:\11\38\00\Design\Civil\Roadway\1113800_NB_IH_35_SBFR_SheetJ.dgn

MATCH LINE "I"
SEE SHEET 94

MATCH LINE "J"
SEE SHEET 96

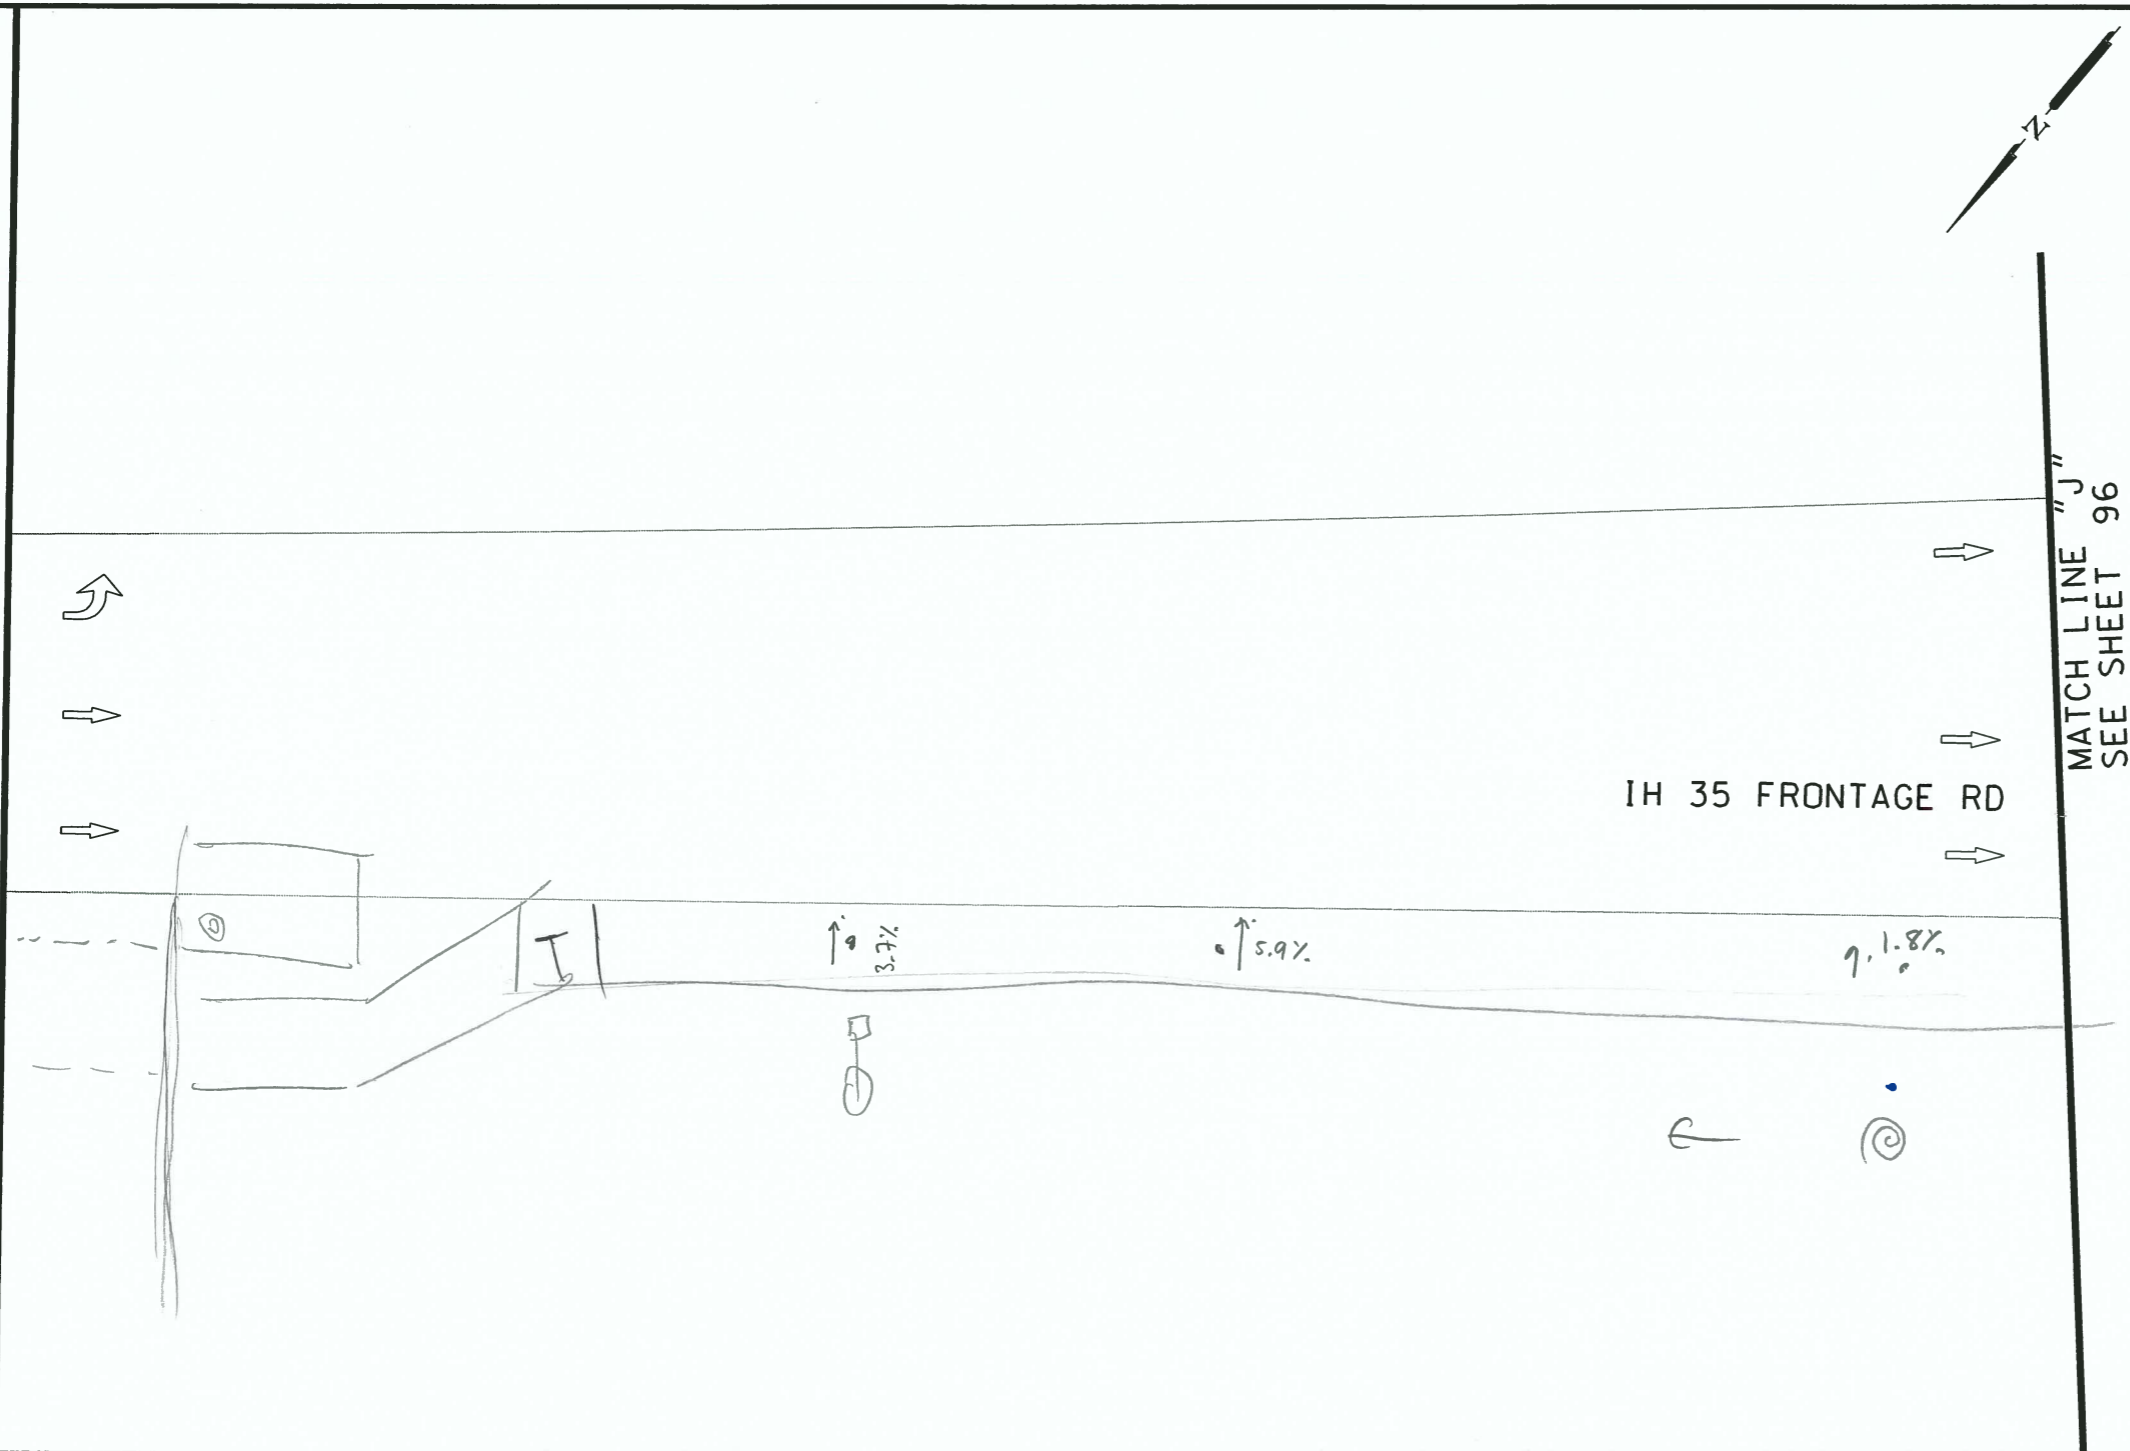

ITEM	DESCRIPTION	UNIT	QTY
------	-------------	------	-----



NB_16-025_WS_59

Am
11/1/16
FD

NOTES:
* FOR CONTRACTOR INFORMATION ONLY
1. THE EXISTENCE AND LOCATION OF ALL UTILITIES AND DRAINAGE STRUCTURES INDICATED IN THE PLANS ARE TAKEN FROM THE BEST RECORDS AVAILABLE AND ARE NOT GUARANTEED TO BE ACCURATE. CONTRACTOR SHALL COORDINATE WITH ALL UTILITY COMPANIES TO FIELD VERIFY UTILITIES PRIOR TO BEGINNING CONSTRUCTION.

DESIGN
INTERIM REVIEW
DOCUMENT INCOMPLETE. NOT INTENDED FOR PERMIT, BIDDING OR CONSTRUCTION.
ENGINEER: JOHN A. TYLER
P.E. SERIAL NO: 105193
DATE: 10/31/2016

REVIEW AND APPROVAL
INTERIM REVIEW
DOCUMENT INCOMPLETE. NOT INTENDED FOR PERMIT, BIDDING OR CONSTRUCTION.
ENGINEER: JAMES A. LUTZ
P.E. SERIAL NO: 84722
DATE: 10/31/2016

NOT TO SCALE

REV. NO.	DATE	DESCRIPTION	BY

SPECIAL NOTES & DETAILS

FOR ENVIRONMENTAL REVIEW ONLY

LEGEND

- CAMERA POSITION
- LIGHT POLE
- SL LONGITUDINAL SLOPES MAY NOT EXCEED 5%, CROSS SLOPES MAY NOT EXCEED 2%
- DRAINAGE FLOW ARROW
- LUMINAIRE STANDARD
- F FLARE
- MAIL BOX
- FIRE HYDRANT
- MANHOLE
- GAS METER
- NSPI NO SEPARATE PAY ITEM
- GAS VALVE
- PEDESTAL SIGNAL POLE
- GROUND BOX
- PI POINT
- GUY ANCHOR
- POWER/UTILITY POLE
- IRRIGATION
- R RAMP
- JUNCTION BOX
- RR RIPRAP (CONC)
- L LANDING
- L1 LANDING (COMMON)
- LS LEVEL SIDEWALK (2% MAX)
- SIGN
- SODDING
- T TRANSITION
- TRAFFIC FLOW
- TRAFFIC SIGNAL BOX
- TRAFFIC SIGNAL CONTROLLER
- TRAFFIC SIGNAL POLE
- TRANSFORMER
- TREE/BUSHES
- UTILITY PEDESTAL/MARKER
- UTILITY VAULT
- WATER METER
- WATER VALVE



SAN ANTONIO | AUSTIN | HOUSTON | FORT WORTH | DALLAS
2000 NW LOOP 410 | SAN ANTONIO, TX 78213 | 210.375.8000
TBPE FIRM REGISTRATION #470 | TBPLS FIRM REGISTRATION #10028800



CURB RAMP PROGRAM

IH 35 SBFR
SIDEWALK SHEET J

SHEET 10 OF 15

DGN:	FED. RD. DIV. NO.:	STATE:	CITY:	HIGHWAY #:		
CHK DGN:	6	TEXAS	NEW BRAUNFELS	VA		
DWG:	DIST.:	COUNTY:	CONT. NO.:	SECT. NO.:	JOB NO.:	SHEET NO.:
CHK DWG:	SAT	COMAL				95