


PLOTTED ON: 10/31/2016

DESIGN FILENAME: P:\11\3800\Design\Civil\Roadway\113800_NB_IH_35_SBFR_SheetL.dgn

MATCH LINE "K"
SEE SHEET 96

MATCH LINE "L"
SEE SHEET 98

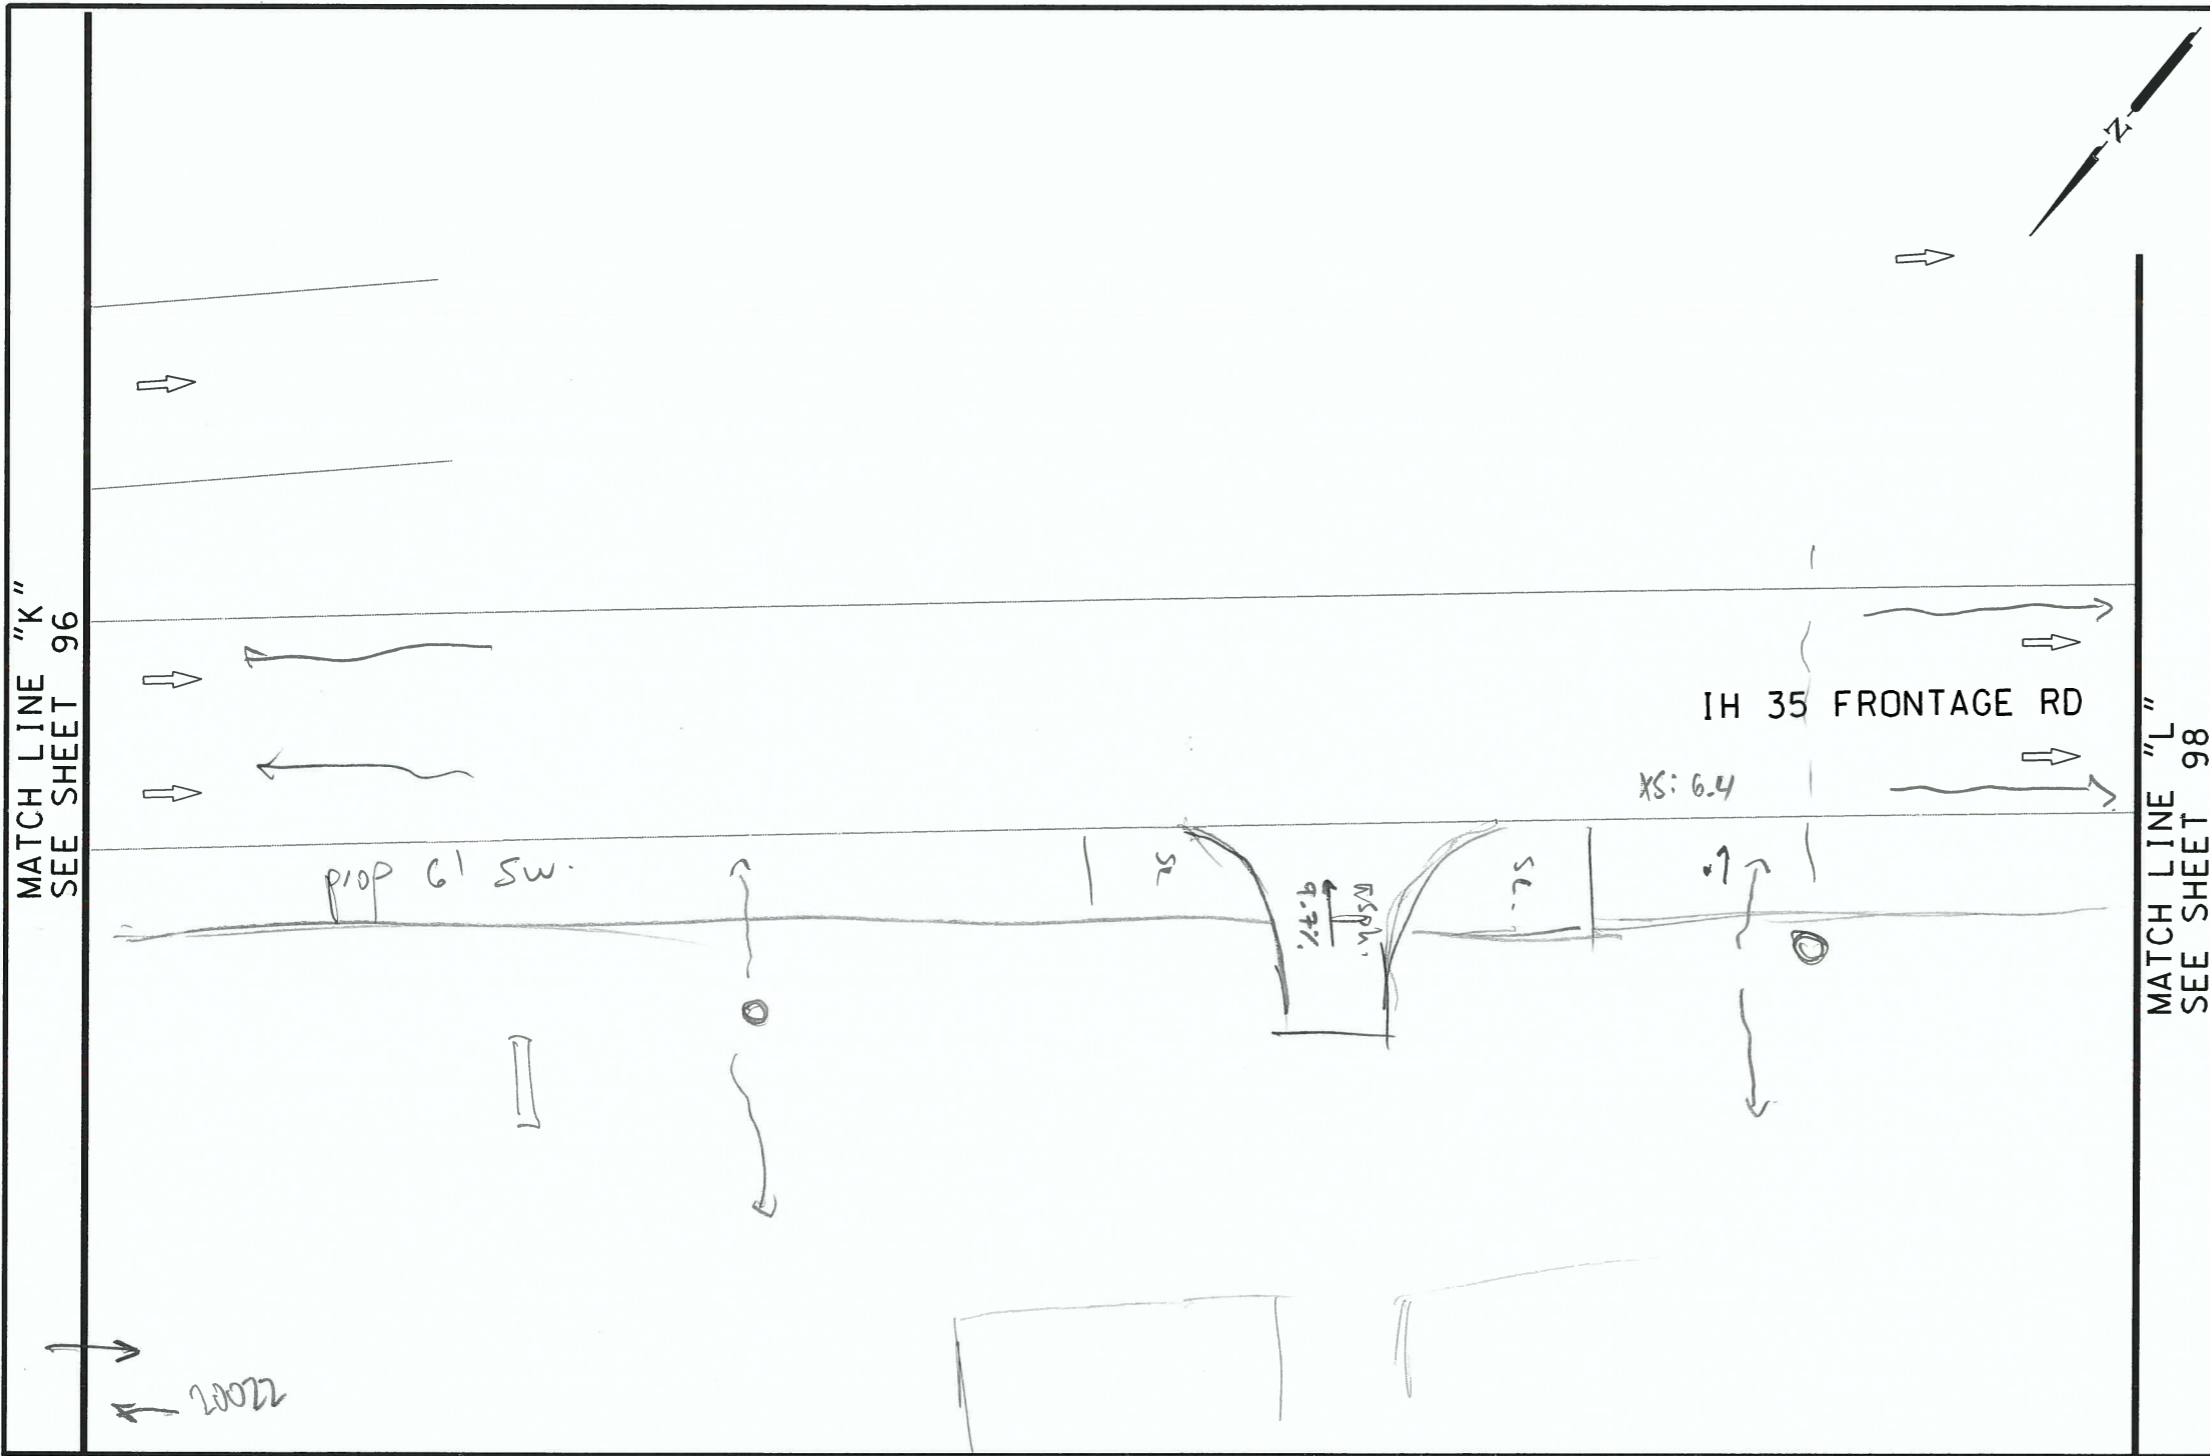

ITEM	DESCRIPTION	UNIT	QTY
------	-------------	------	-----



NB_16-025_WS_61

*Am
11/1/16
DC*

- NOTES:
- * FOR CONTRACTOR INFORMATION ONLY
 - 1. THE EXISTENCE AND LOCATION OF ALL UTILITIES AND DRAINAGE STRUCTURES INDICATED IN THE PLANS ARE TAKEN FROM THE BEST RECORDS AVAILABLE AND ARE NOT GUARANTEED TO BE ACCURATE. CONTRACTOR SHALL COORDINATE WITH ALL UTILITY COMPANIES TO FIELD VERIFY UTILITIES PRIOR TO BEGINNING CONSTRUCTION DESIGN

INTERIM REVIEW
 DOCUMENT INCOMPLETE. NOT INTENDED FOR PERMIT, BIDDING OR CONSTRUCTION.
 ENGINEER: JOHN A. TYLER
 P.E. SERIAL NO: 105193
 DATE: 10/31/2016

REVIEW AND APPROVAL
 INTERIM REVIEW
 DOCUMENT INCOMPLETE. NOT INTENDED FOR PERMIT, BIDDING OR CONSTRUCTION.
 ENGINEER: JAMES A. LUTZ
 P.E. SERIAL NO: 84722
 DATE: 10/31/2016

NOT TO SCALE

REV. NO.	DATE	DESCRIPTION	BY

SPECIAL NOTES & DETAILS

FOR ENVIRONMENTAL REVIEW ONLY

LEGEND

- CAMERA POSITION
- LIGHT POLE
- SL LONGITUDINAL SLOPES MAY NOT EXCEED 5%. CROSS SLOPES MAY NOT EXCEED 2%
- DRAINAGE FLOW ARROW
- LUMINAIRE STANDARD
- MAIL BOX
- F FLARE
- MANHOLE
- TRAFFIC FLOW
- FIRE HYDRANT
- NSPI NO SEPARATE PAY ITEM
- TRAFFIC SIGNAL BOX
- GAS METER
- PEDESTAL SIGNAL POLE
- TRAFFIC SIGNAL CONTROLLER
- GAS VALVE
- PI POINT
- TRAFFIC SIGNAL POLE
- GROUND BOX
- POWER/UTILITY POLE
- TRANSFORMER
- GUY ANCHOR
- R RAMP
- TREE/BUSHES
- IRRIGATION
- RR RIPRAP (CONC)
- UTILITY PEDESTAL/MARKER
- JUNCTION BOX
- SIGN
- UTILITY VAULT
- L LANDING
- SODDING
- WATER METER
- L1 LANDING (COMMON)
- T TRANSITION
- LS LEVEL SIDEWALK (2% MAX)
- WATER VALVE



SAN ANTONIO | AUSTIN | HOUSTON | FORT WORTH | DALLAS
 2000 NW LOOP 410 | SAN ANTONIO, TX 78213 | 210.375.9000
 TBPE FIRM REGISTRATION #470 | TBPLS FIRM REGISTRATION #10028900



CURB RAMP PROGRAM

IH 35 SBFR
SIDEWALK SHEET L

SHEET 12 OF 15

DGN:	FED. RD. DIV. NO.	STATE	CITY	HIGHWAY I		
	6	TEXAS	NEW BRAUNFELS	VA		
DWG:	DIST.	COUNTY	CONT. NO.	SECT. NO.	JOB NO.	SHEET NO.
	SAT	COMAL				97